




ASRY PROTECTION LIMIT


ASRY BASIN

REV	DESCRIPTION	DRN	CHKD	APPD	DATE
1	LAYOUT UPDATED & STARTED TO WRITE REVISION NUMBER	RCA	AP	AEB	01.12.2013
2	LAYOUT UPDATED & STOCK PILE LAYOUT ADDED	IB	BJ	AEB	21.01.2014
3	LAYOUT UPDATED & CHANGED NAMES FD, GO, SHOT BALST, IT, CON. OFF.	RCA	BJ	AEB	15.04.2014
4	ASRY BLAST PORTA CABINS & MAGNUM STORE ADDED	IB	BS	AEB	25.02.2015
5	ASRY BEACH AREA OUT LINE & FENCE, NORTH JETTY, GAS MEETERING STATION, NATIONAL COAST GUARD CAMP UPDATED	IB	BS	AEB	13.07.2015
6	UPDATED NEW GRIT PLANT FENCE & DELETED THE OLD PLANT, UPDATED NATIONAL GUARD BUILDING.	FAA	BS	AEB	26.09.2015
7	ADDED AL MUFADDAL W/S, WESTERN AREA W/S & UPDATED STOCK PILE & RO PLANT LOCATION, UPDATED Y.O. STORE(MARITIME), REMOVED GSM BASE STATION, ADDED MEDICAL WASTE STORE AT AMC, MODIFIED FENCE OF STOCK YARD BESIDE CENTRAL W/S, ADDED TELECOM TOWER AND ADDED LANDSCAPING AREA BEHIND AMC.	IB	BS	AEB	18.05.2016
8	UPDATED STOCK PILE BOUNDARY	KP	RH	AEB	18.08.2016
9	ASRY BLAST PORTA CABINS WERE SHIFTED FROM DD NORTH SIDE TO OLD GRIT PLANT LOCATION & ALSO RELAY ENGINEER'S CONTAINERS FROM BESIDE AOS BLDG. TO BESIDE SS16 & ADDED SCAFFOLDING SUBCONTRACTORS PORTA CABINS	FAA	VBS	VBS	07.02.2017
10	PREMOTOS PORTA CABINS SHIFTED, STOCK PILE OUT LINE REMOVED & BERTH-11 AREA RESERVED FOR OFFSHORE LOGISTICS.	IB	SS	SS	22.01.2018
11	REVISION CAGE INCORPORATED	IB	SS	SS	25.01.2018
12	ADDED NOGA ZONE & ASRY SECURITY BOATS JETTY AT BERTH 16	FAA	SS	SS	18.02.2019

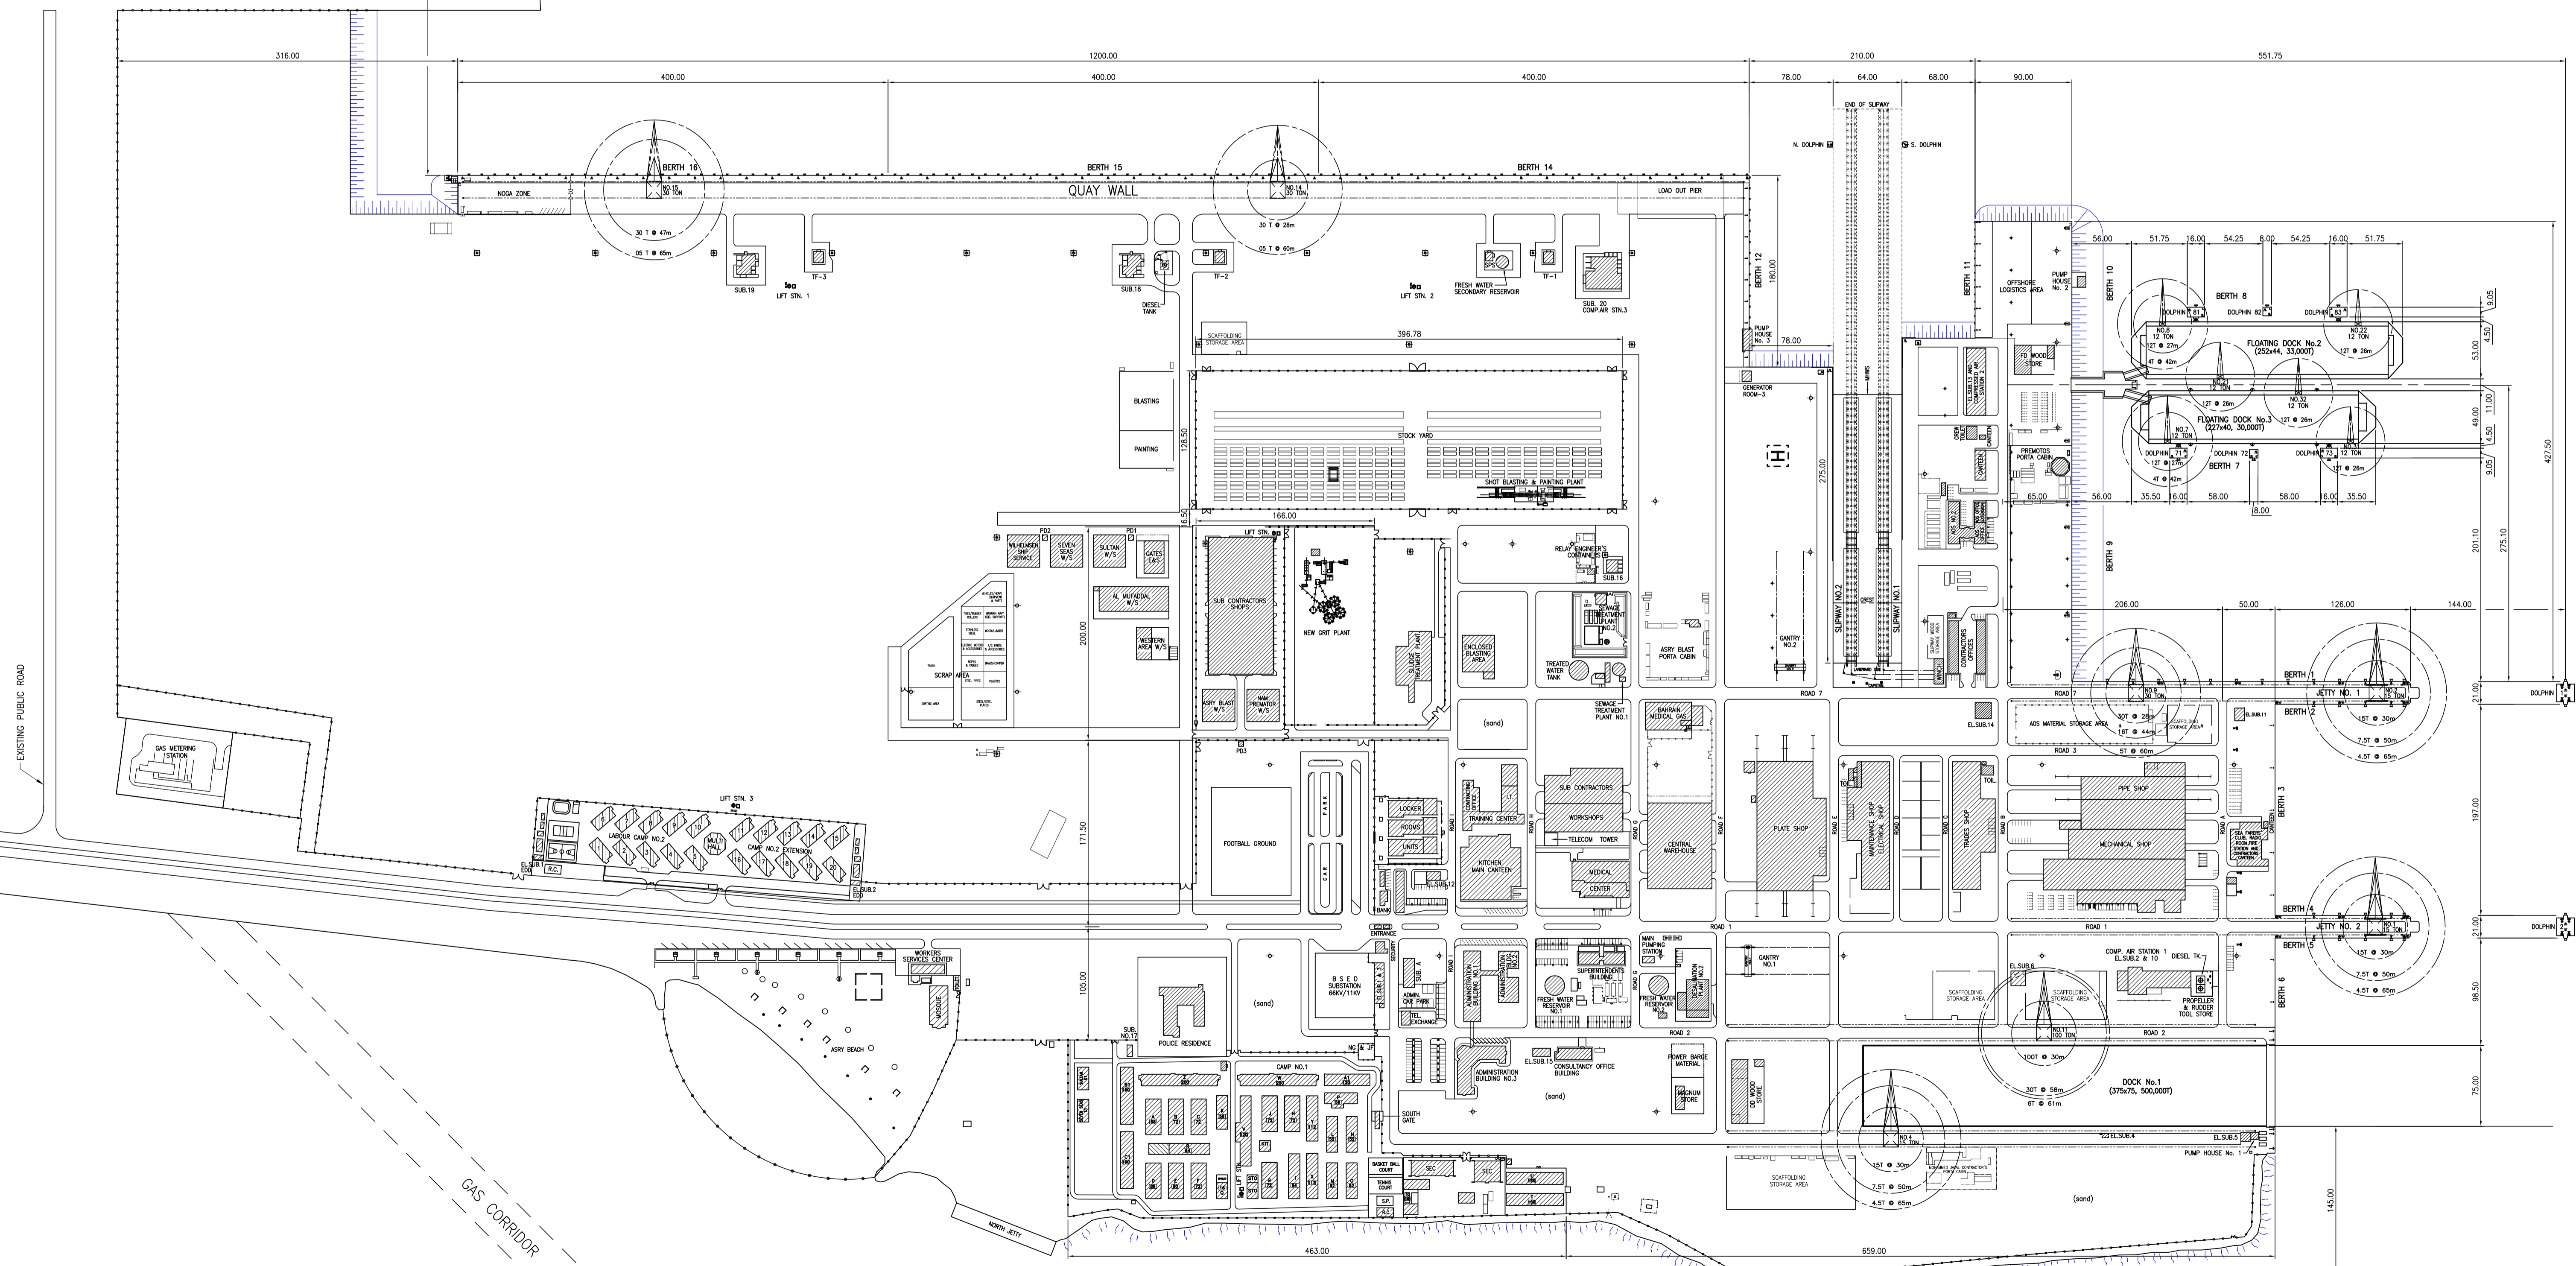

ASRY SITE PLAN

SCALE 1:3000

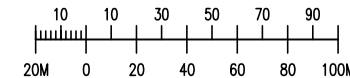

ASRY SITE PLAN



DRAWN BY:	FAA / IB	SCALE:	1:3000	DATE:	18 FEB. 2019
CHECKED BY:	SS	DWG. NO.:	1095		
APPROVED BY:	SS	SHEET NO.:	1 OF 1	REV.:	12