



**PLAN VIEW**  
SCALE 1:500

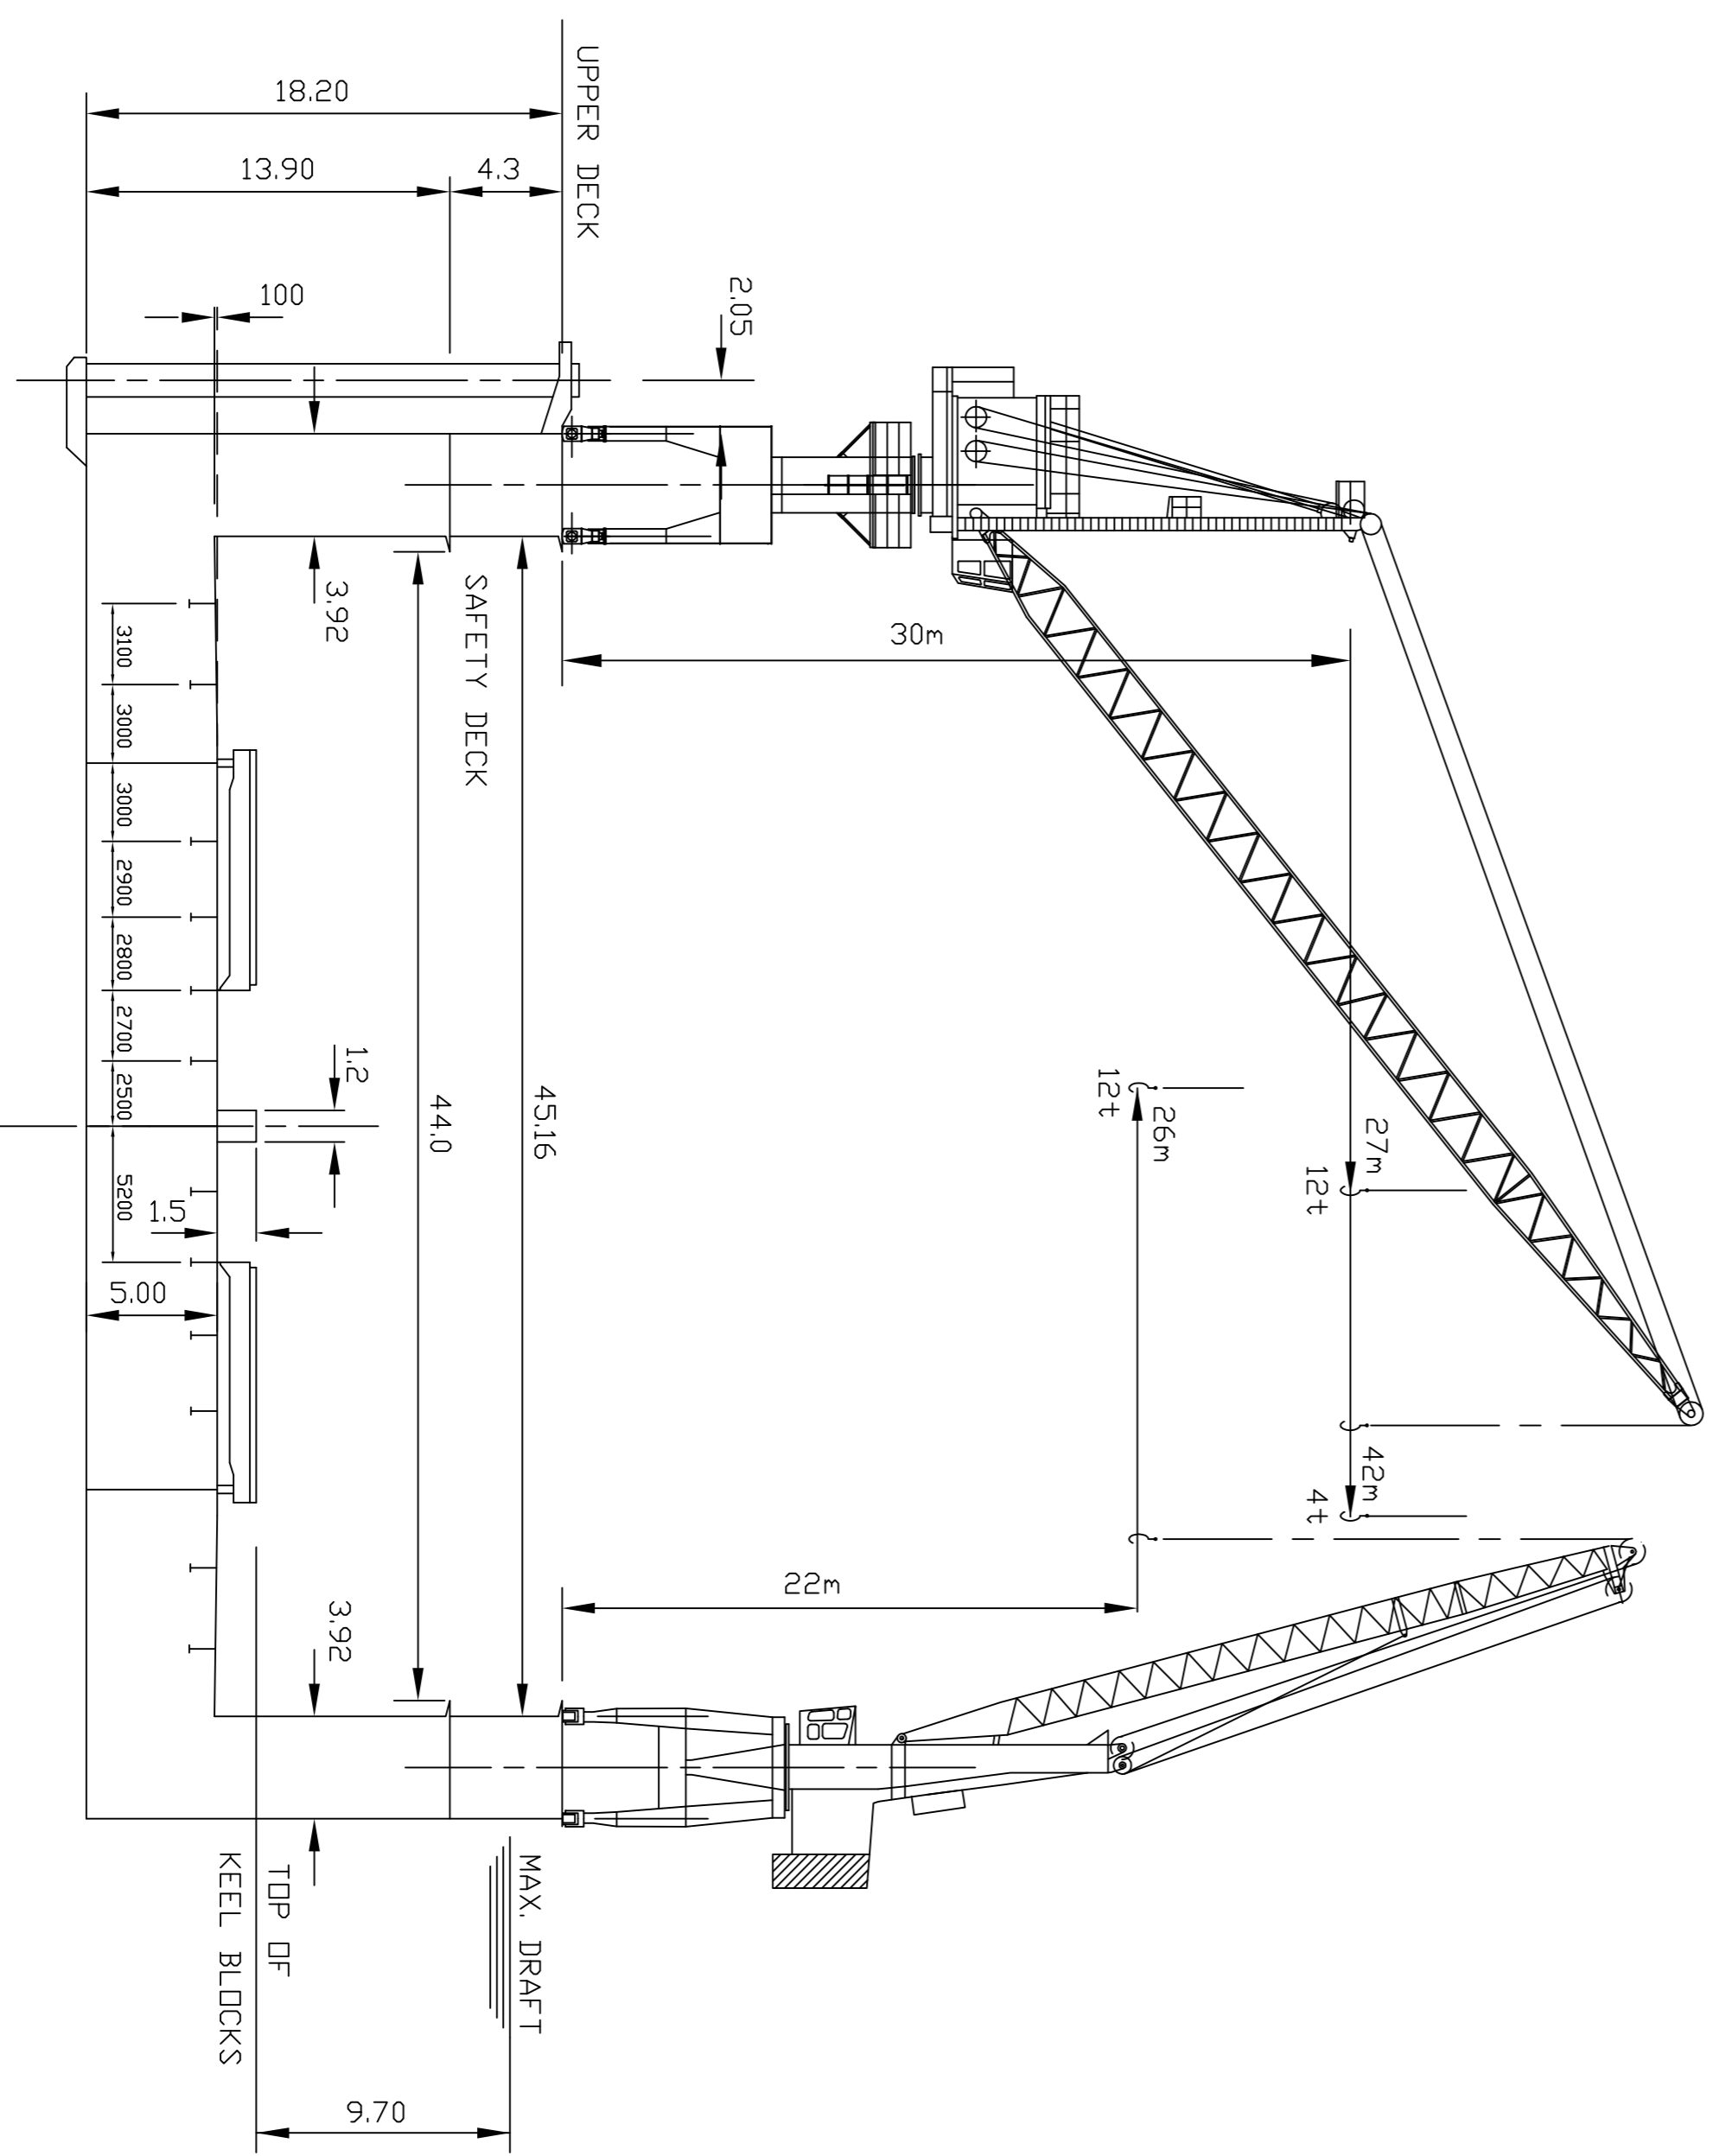

**SECTION VIEW**  
SCALE 1:250

D A T A	
DESCRIPTION	METRIC
L.O.A.	252.00 M
L.O. KEEL BLOCKS	235.00 M
O.A. WIDTH	53.00 M
CLEAR WIDTH BETWEEN W.W.	44.00 M
MAX. DEPTH ABOVE KEEL BLOCKS	9.70 M
MAX. CRANE CAP.	12.00 MT.
D.D. LIFTING CAP.	33,000 MT.
MATERIAL	STEEL

**33,000 T LIFTING CAPACITY DOCK**  
**PRINCIPAL DIMENSIONS**

 <b>ASRY</b> ARAB SHIPBUILDING & REPAIR YARD	DRAWN BY : MPB	SCALE: AS SHOWN	DATE: 10.06.97
	CHECKED BY : SP	DWG. NO.: 579	
	APPROVED BY : AEB		