


PLAN VIEW  
SCALE 1:500

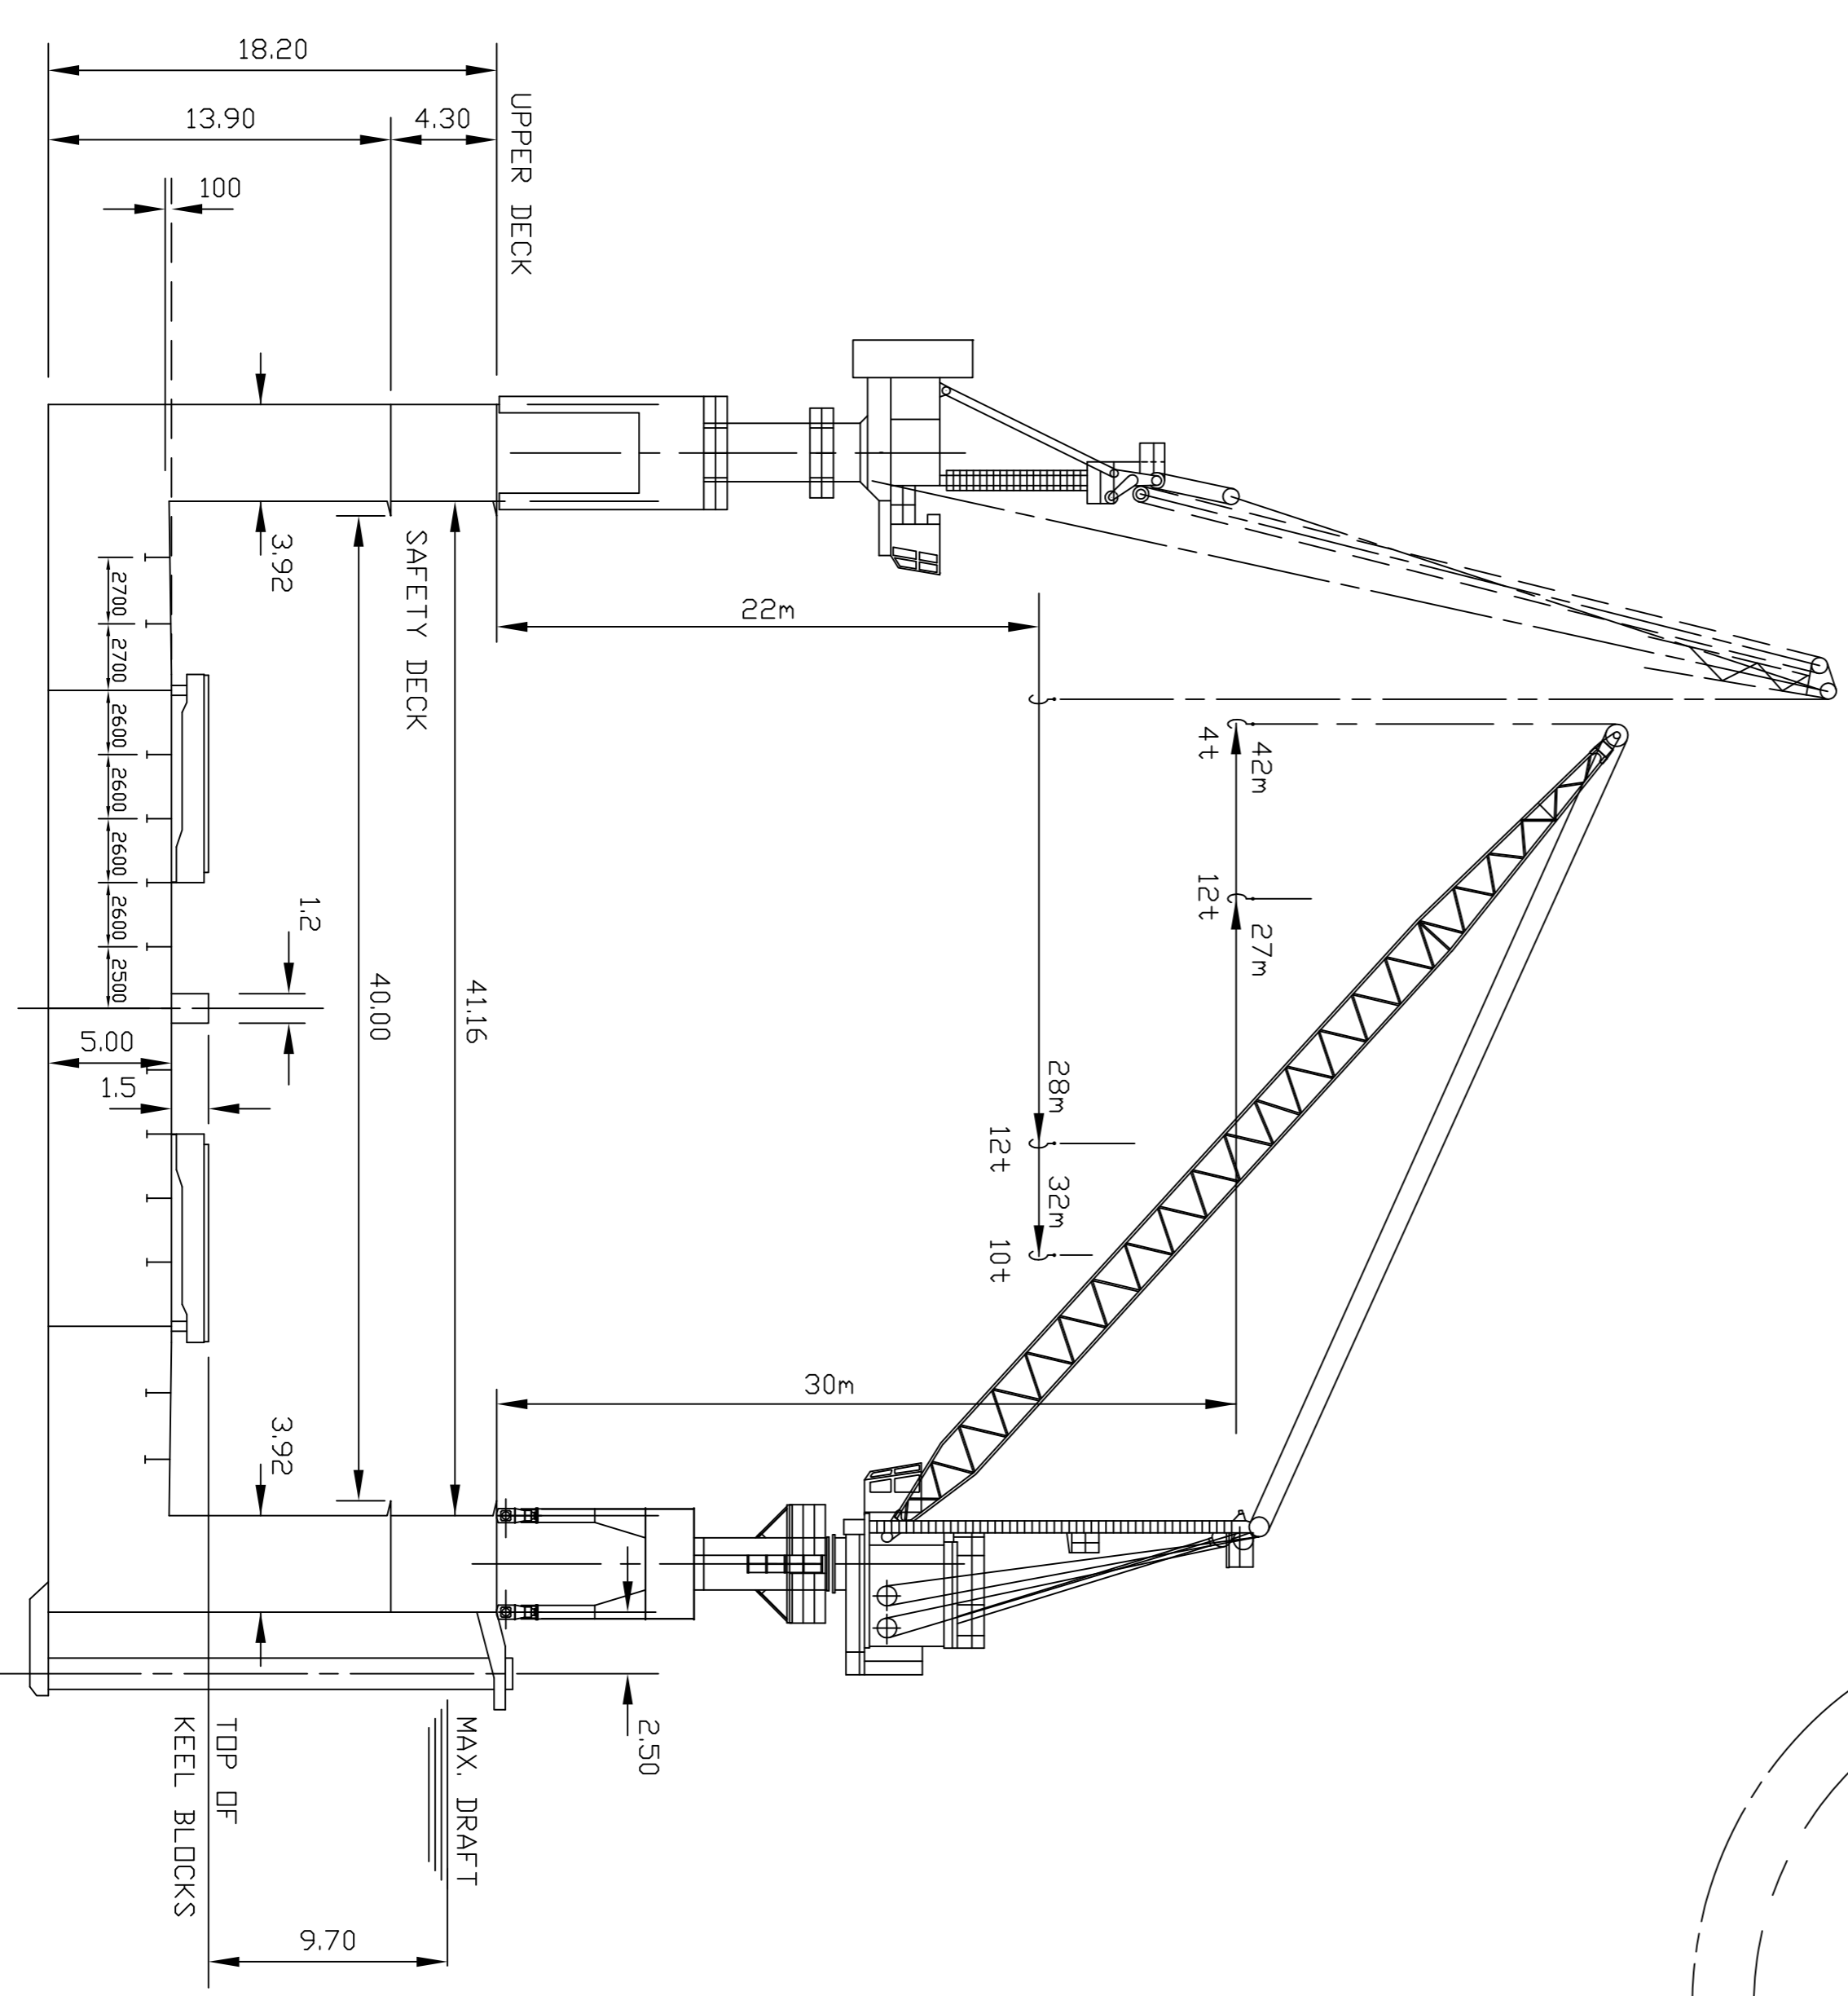

SECTION VIEW  
SCALE 1:250

DATA	
DESCRIPTION	METRIC
L.O.A.	227.00 m
L.O. KEEL BLOCKS	210.00 m
O.A. WIDTH	49.00 m
CLEAR WIDTH BETWEEN W.W.	40.00 m
MAX. DEPTH ABOVE KEEL BLOCKS	9.70 m
MAX. CRANE CAP.	12.00 MT.
D.D. LIFTING CAP.	30,000 MT.
MATERIAL	STEEL

**30,000 T LIFTING CAPACITY DOCK  
PRINCIPAL DIMENSIONS**

<p>ARAB SHIPBUILDING &amp; REPAIR YARD</p>	DRAWN BY : WFB	SCALE: AS SHOWN	DATE: 12.06.97
	CHECKED BY : SP	DWG. NO.:	
	APPROVED BY : AEB		<b>580</b>